


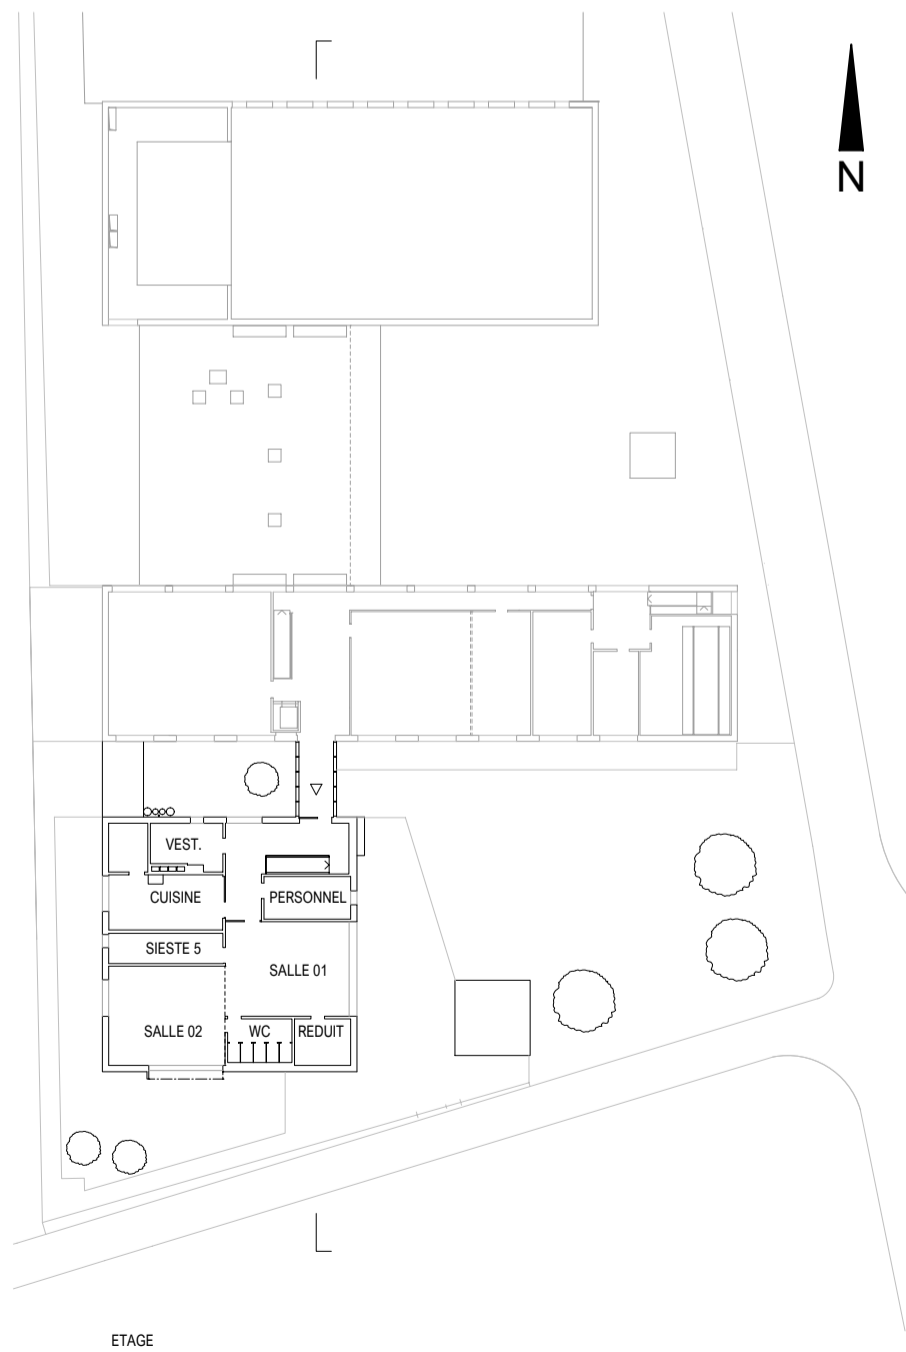
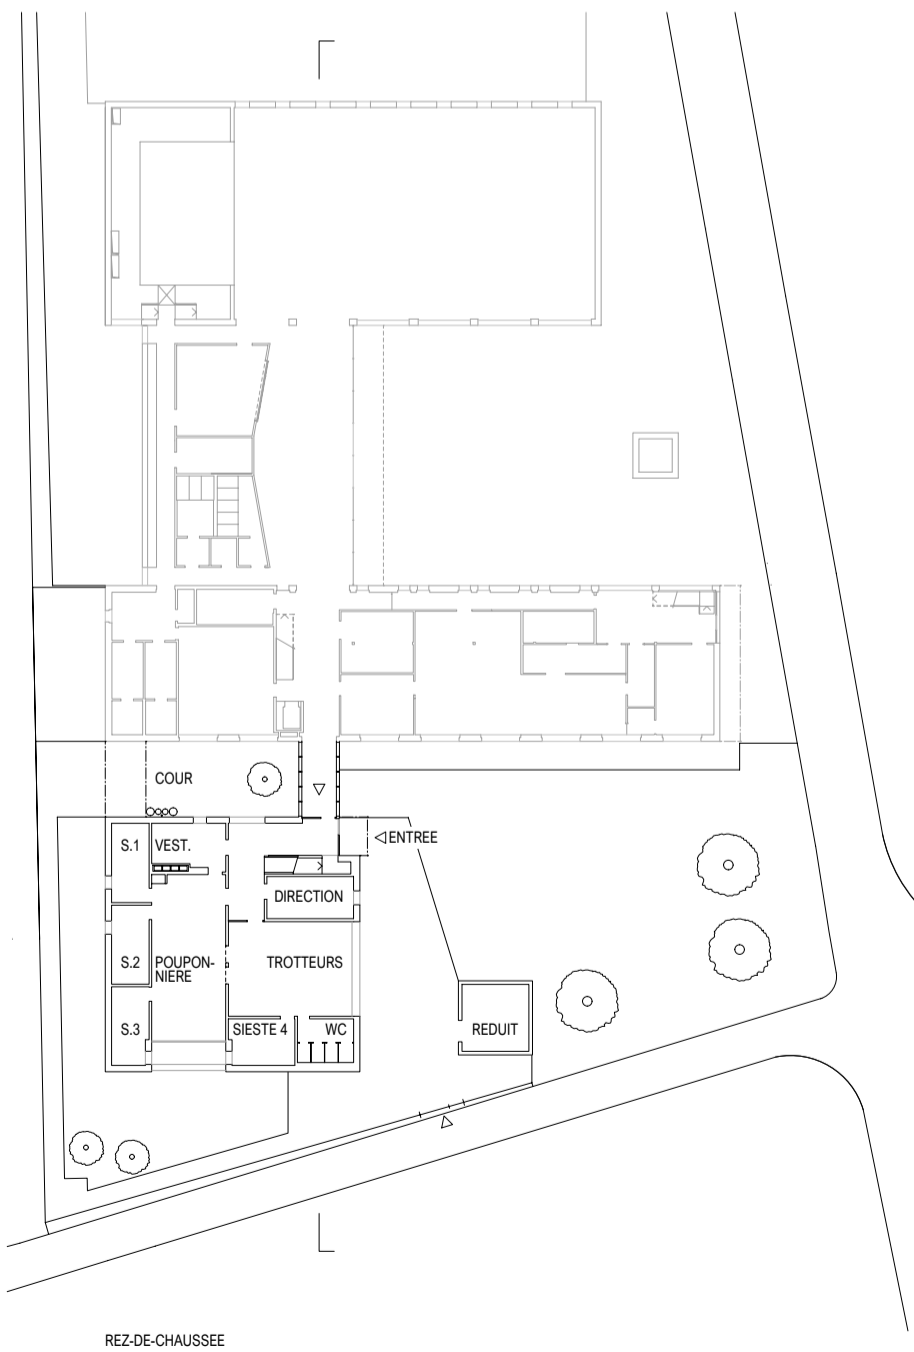


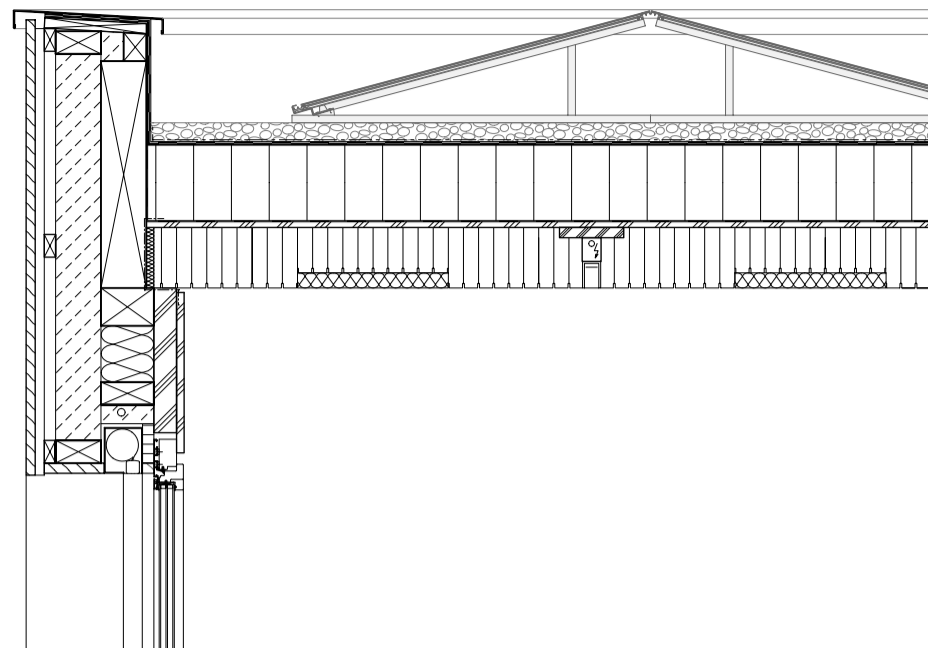


0 20 40

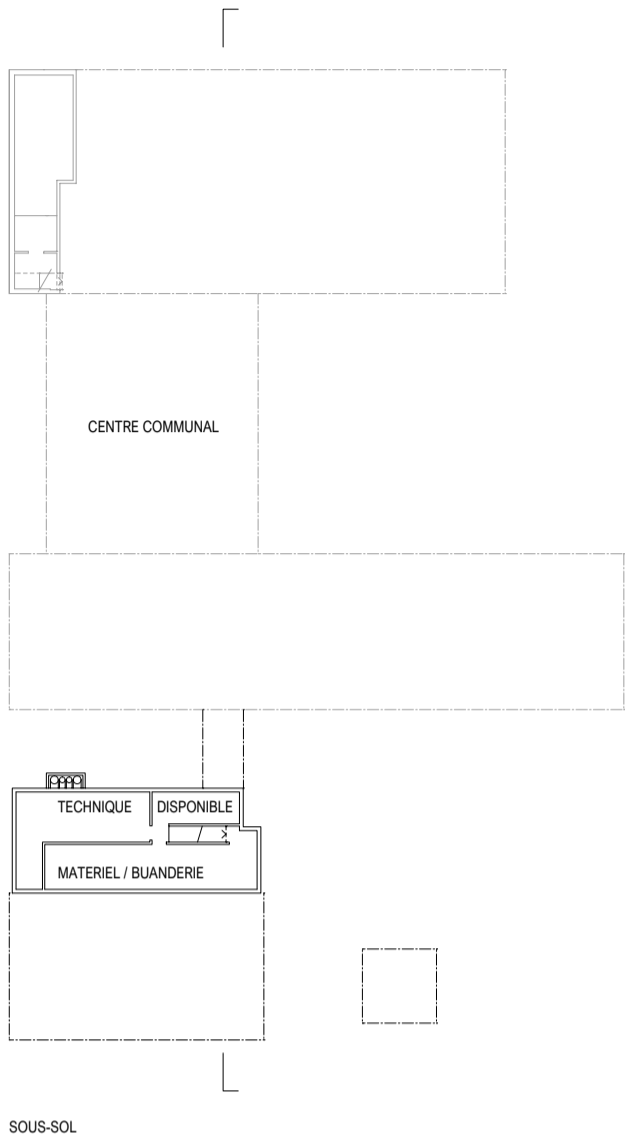


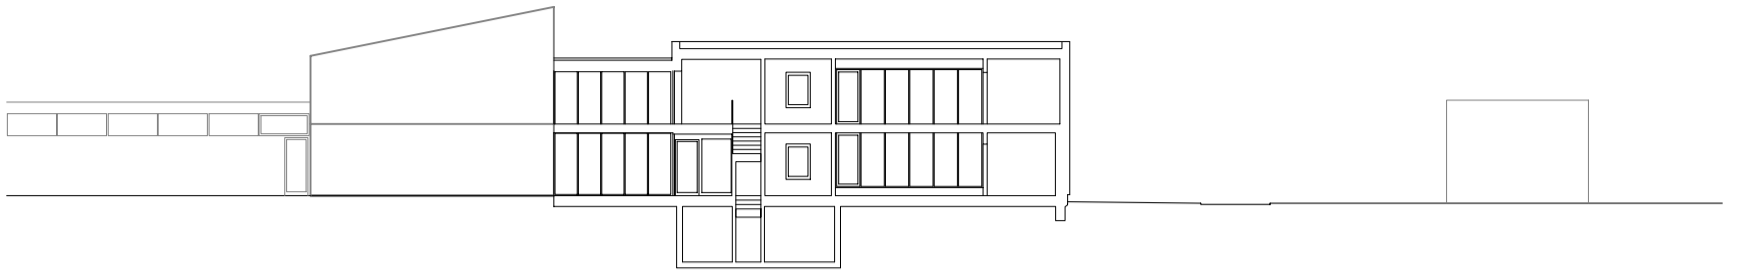


COUPE

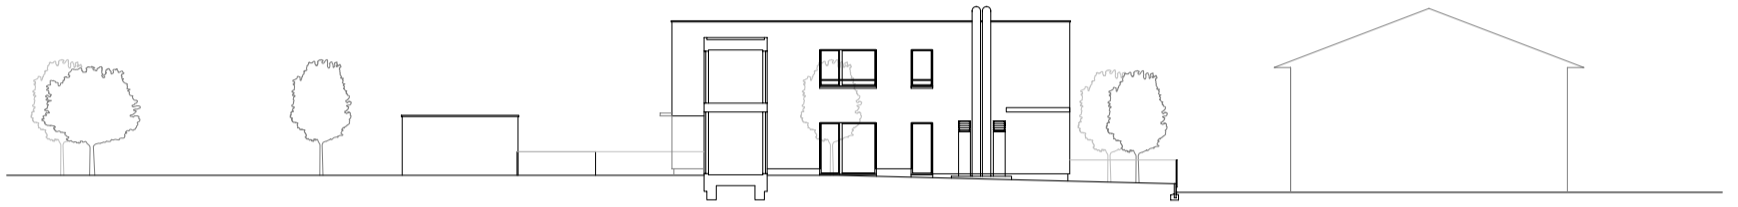


FACADE NORD

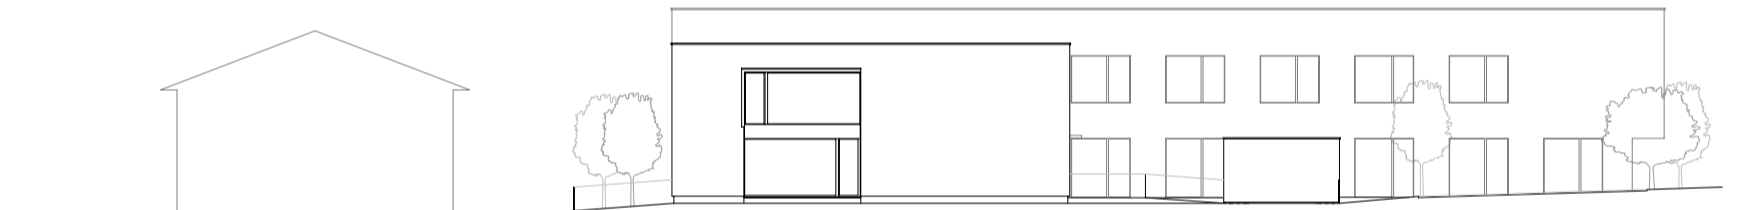

FACADE SUD

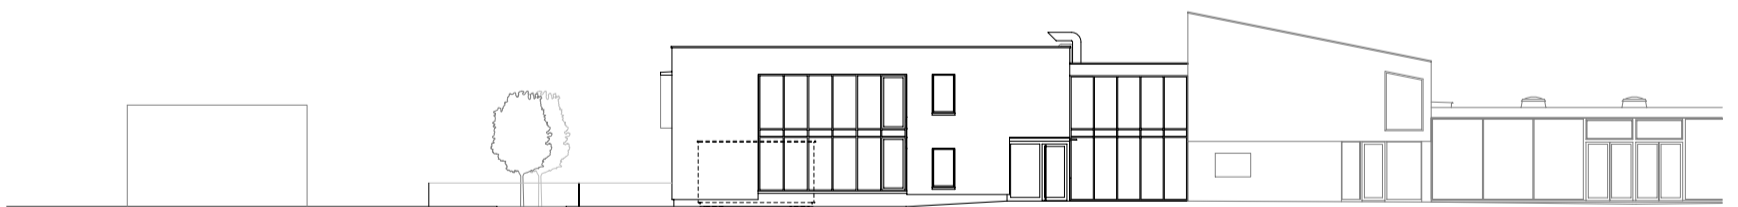

FACADE EST

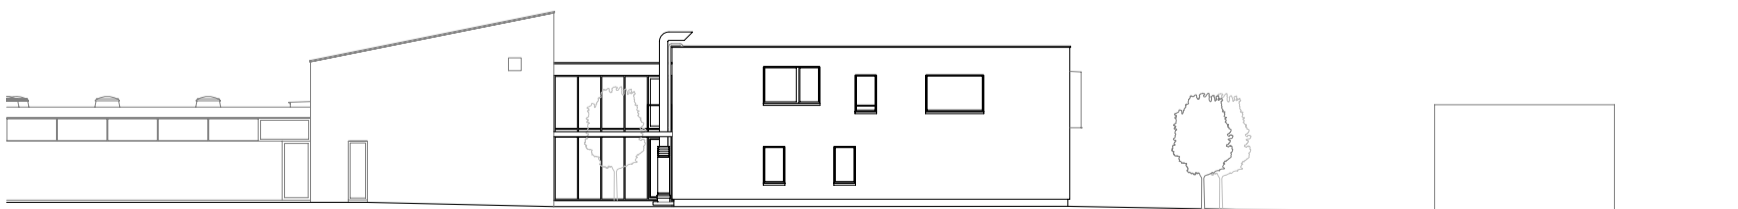

FACADE OUEST

